



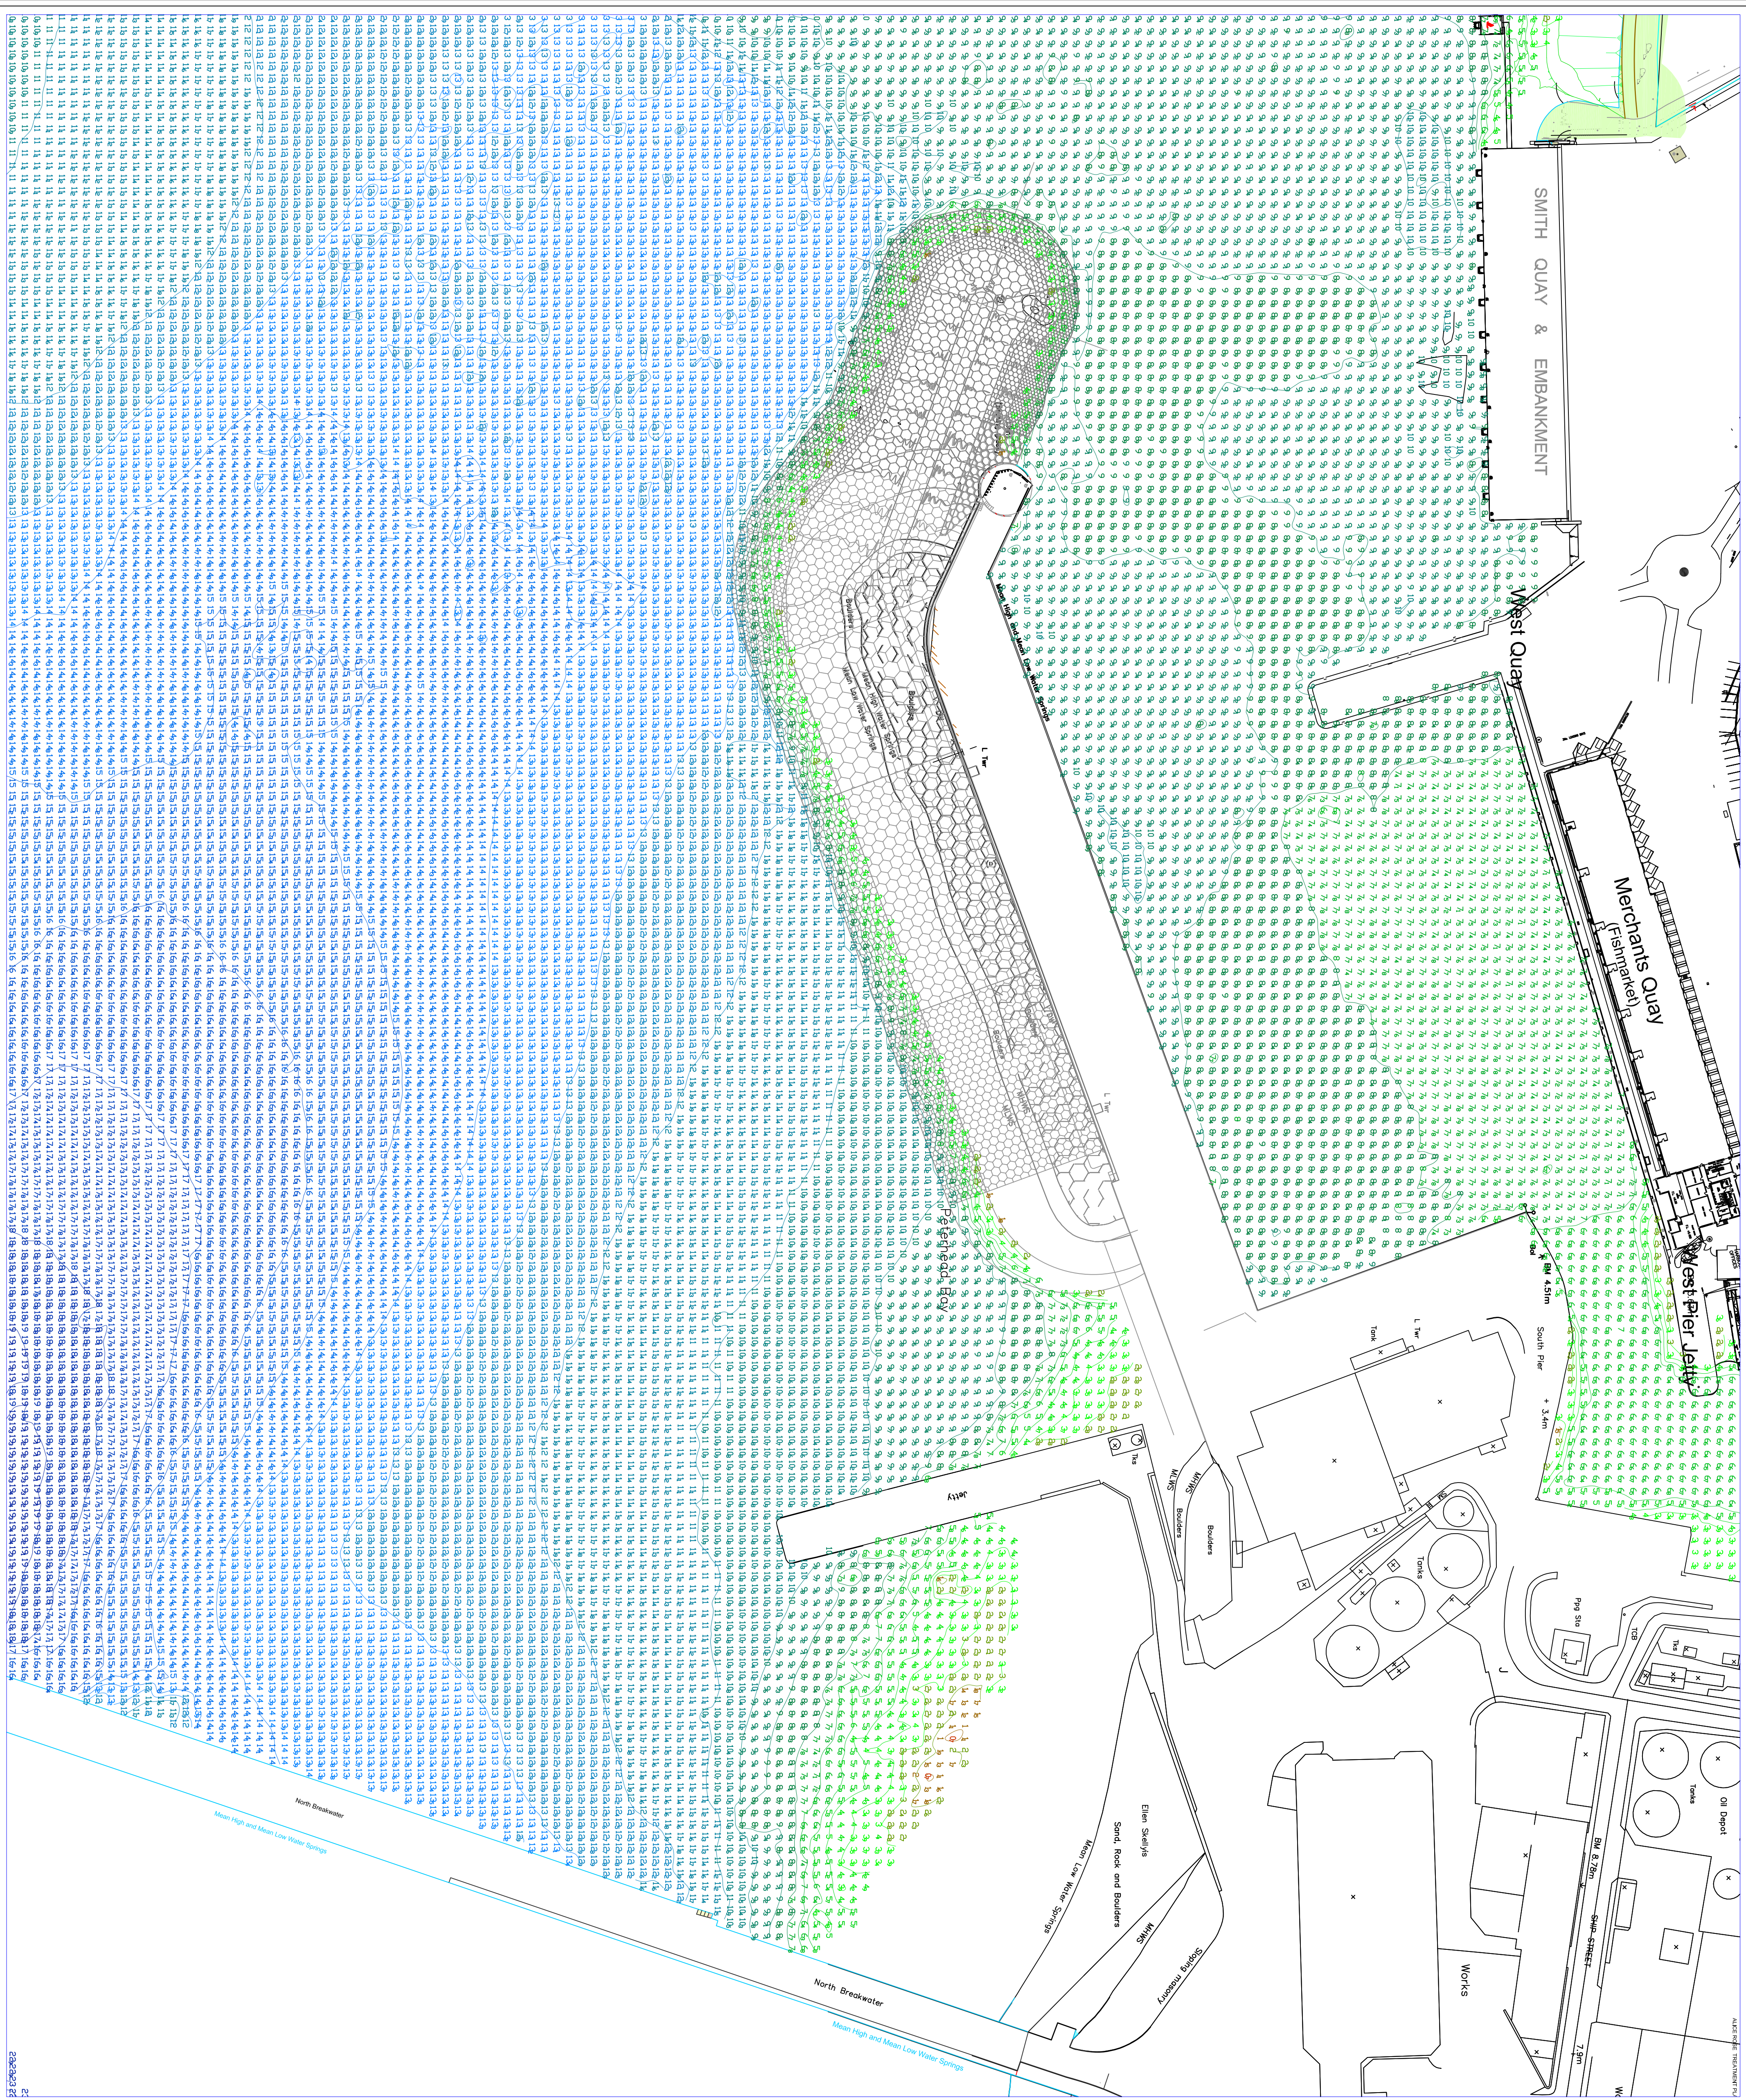

Notes:

Soundings, in metres and declimetres, are reduced to CHART DATUM (-2.20m OD), using the RTK/VSS Multibeam Soundings shown in a 4m X 4m Matrix binned from lines of Multibeam, run using a Reson 7125SV2 Echosounder with the MINIMUM depth in each cell centred in the cell

Contours shown at 1m intervals
Topography supplied by the client

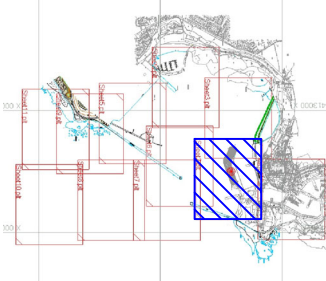

Project:

Peterhead Harbour
Multibeam Bathymetric Survey

Client:

Peterhead Port Authority
Harbour Office
West Pier
Peterhead
AB42 1DW
Tel: 01779-483600
Fax: 01779-475715

Engineer:

Ewan Rattray
Peterhead Port Authority
Harbour Office
West Pier
Peterhead
AB42 1DW
Tel: 01779-483600
Fax: 01779-475715

Surveyed by:

CLYDE
CLYDESIDE SURVEYS LTD
Unit 10, 19 Gordon Avenue
Hillington Park
Glasgow, G62 4TG
Tel: 0845-00-66-211
Fax: 0845-00-66-212
Email: mc@clydeside-surveys.co.uk

Date Surveyed:

24 July 2026

Scale:

1:1000

Dwg No:

PPA_07-02A
Sheet 2 of 7