


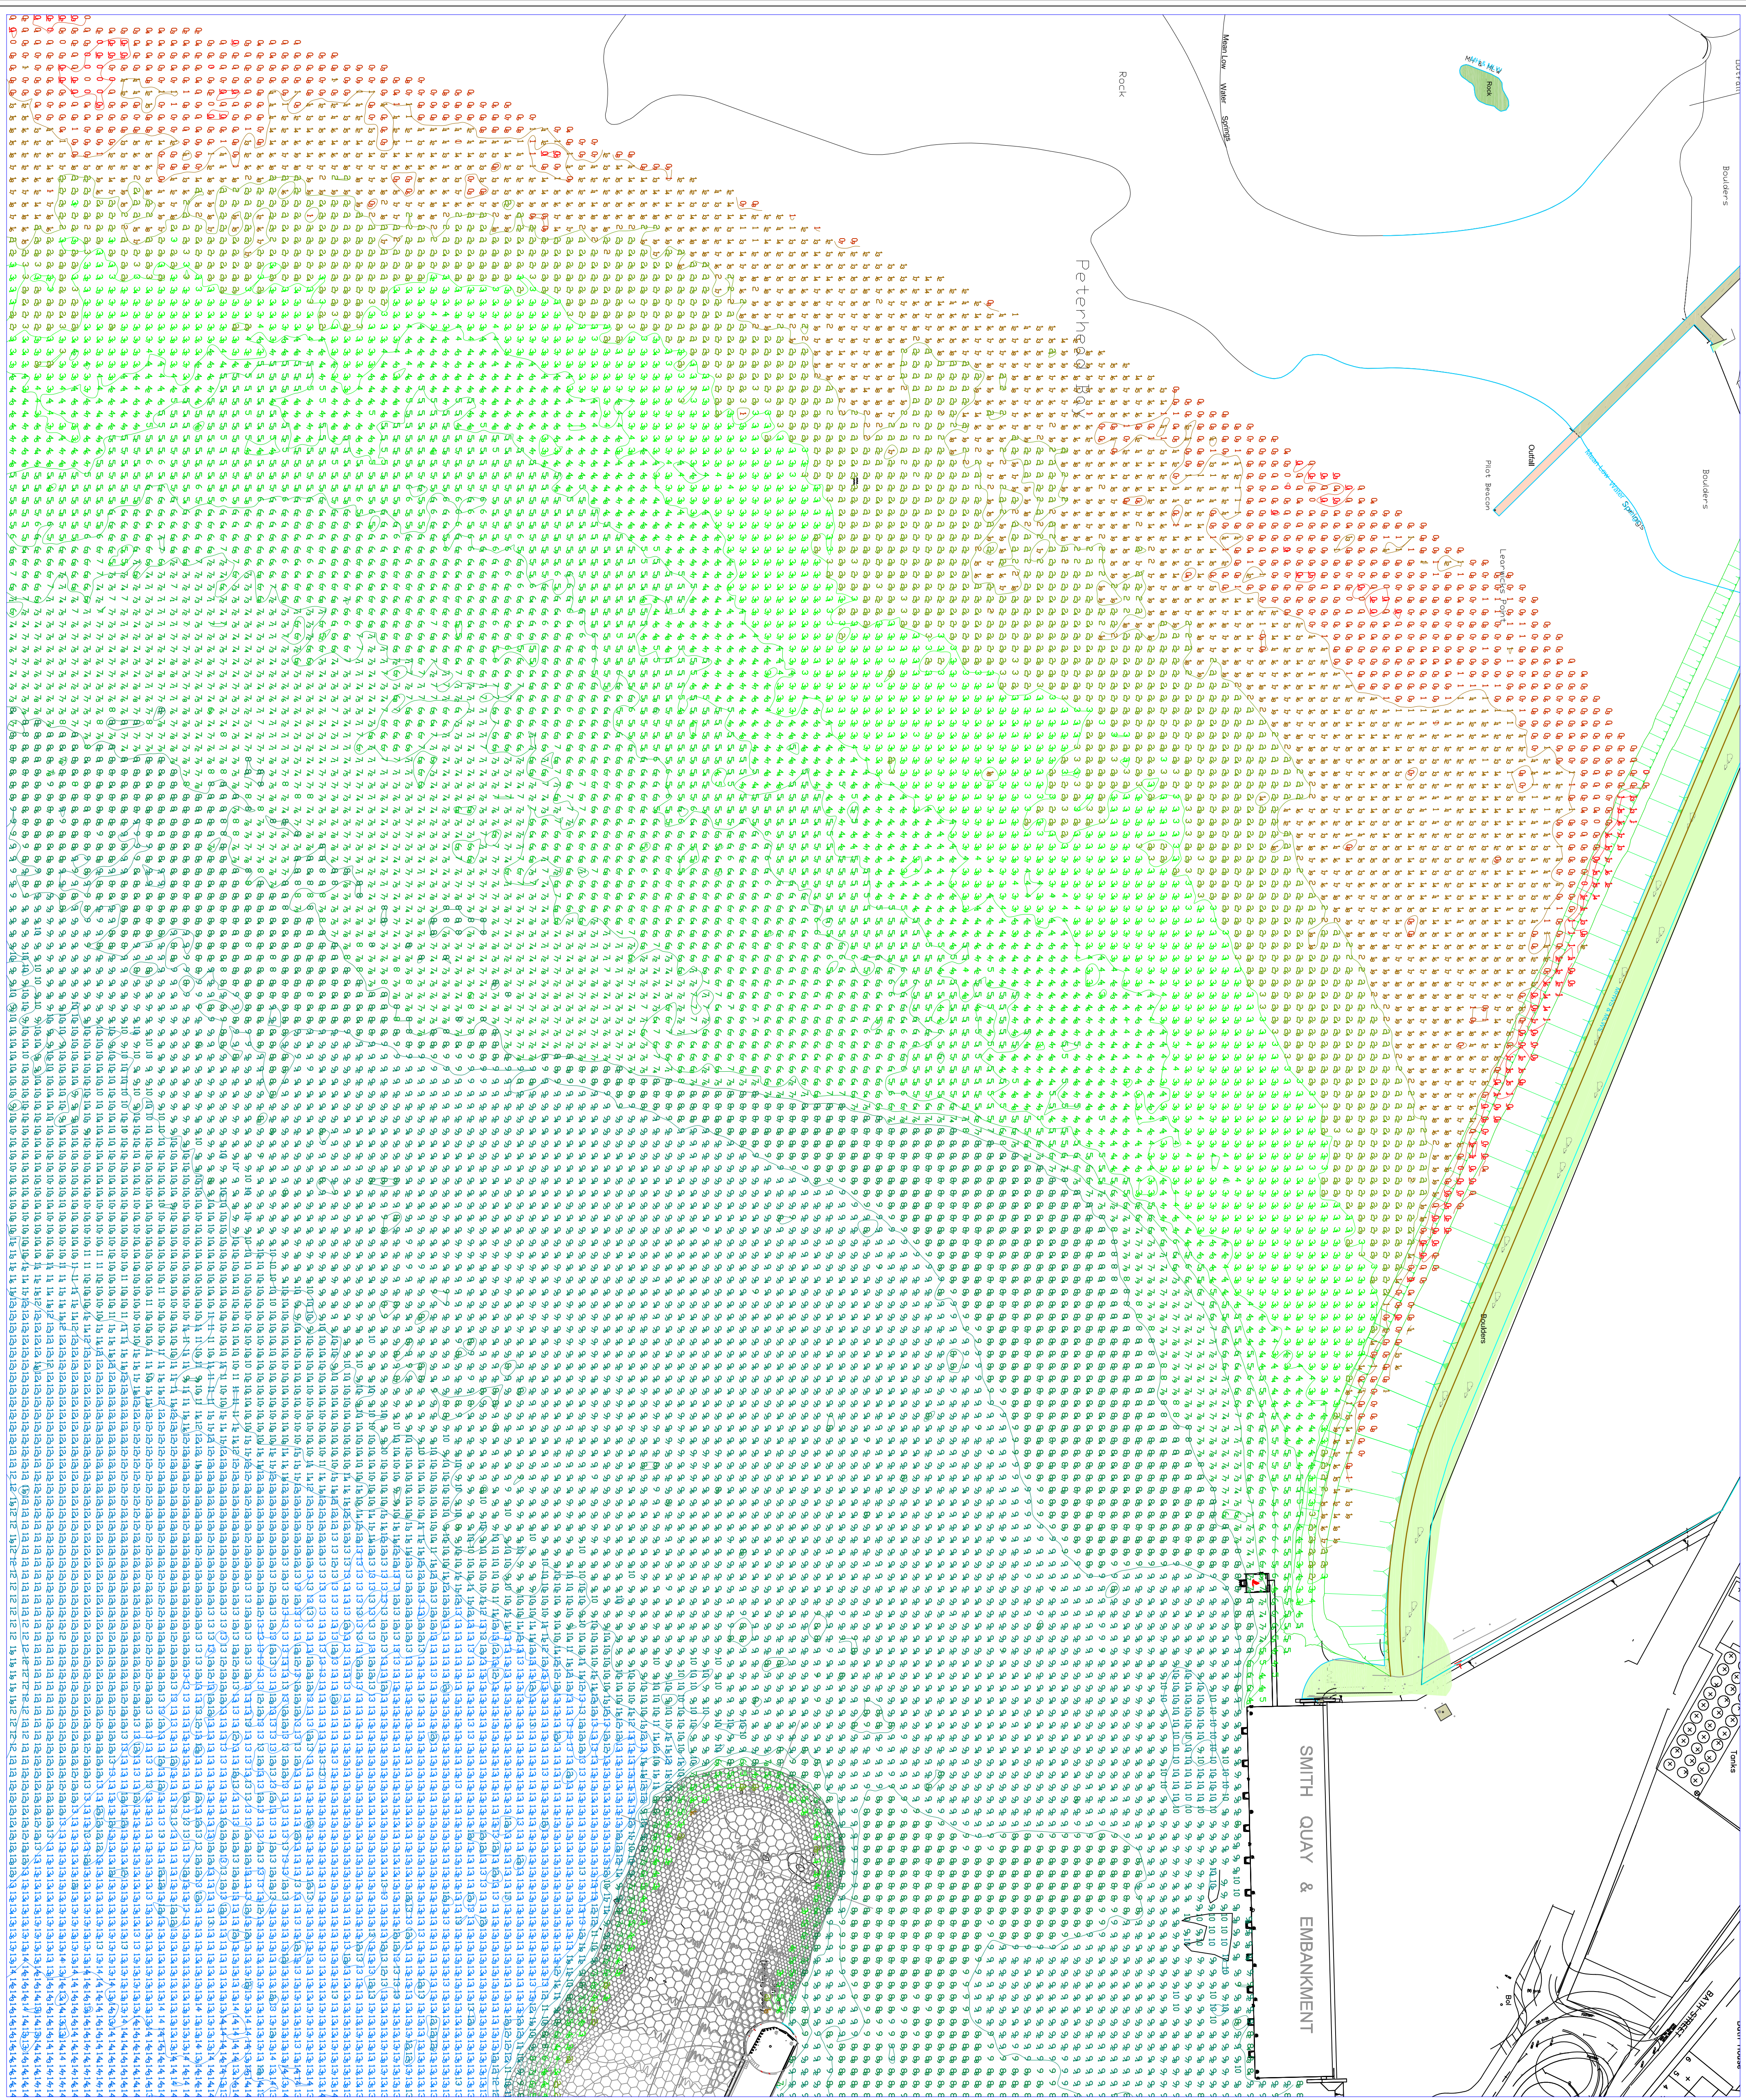


Notes:
Soundings, in metres and declinetres, are reduced to CHART DATUM (-2.20m OD), using the RTK/VIS Multibeam Soundings shown in a 4m X 4m Matrix binned from lines of Multibeam, run using a Reson 7125S12 Echosounder with the MINIMUM depth in each cell centred in the cell
Contours shown at 1m intervals
Topography supplied by the client

Project:
Peterhead Harbour
Multibeam Bathymetric Survey

Client:
Peterhead Port Authority
Harbour Office
West Pier
Peterhead
AB42 1DW
Tel: 01779-483600
Fax: 01779-475715

Engineer:
Ewan Rattray
Peterhead Port Authority
Harbour Office
West Pier
Peterhead
AB42 1DW
Tel: 01779-483600
Fax: 01779-475715

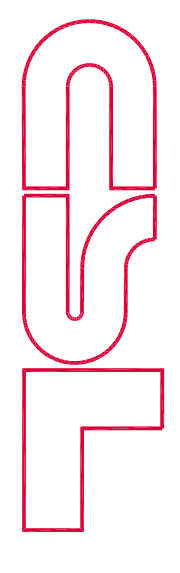Surveyed by:

Unit 10, 19 Gordon Avenue
Hillington Park
Glasgow, G62 4TIG
Tel: 0845-00-66-211
Fax: 0845-00-66-212
Email: info@clydeside-surveys.co.uk

Date Surveyed:
24 July 2026

Scale:
1:1000

Dwg No:
PPA_07-03A

Sheet 3 of 7