



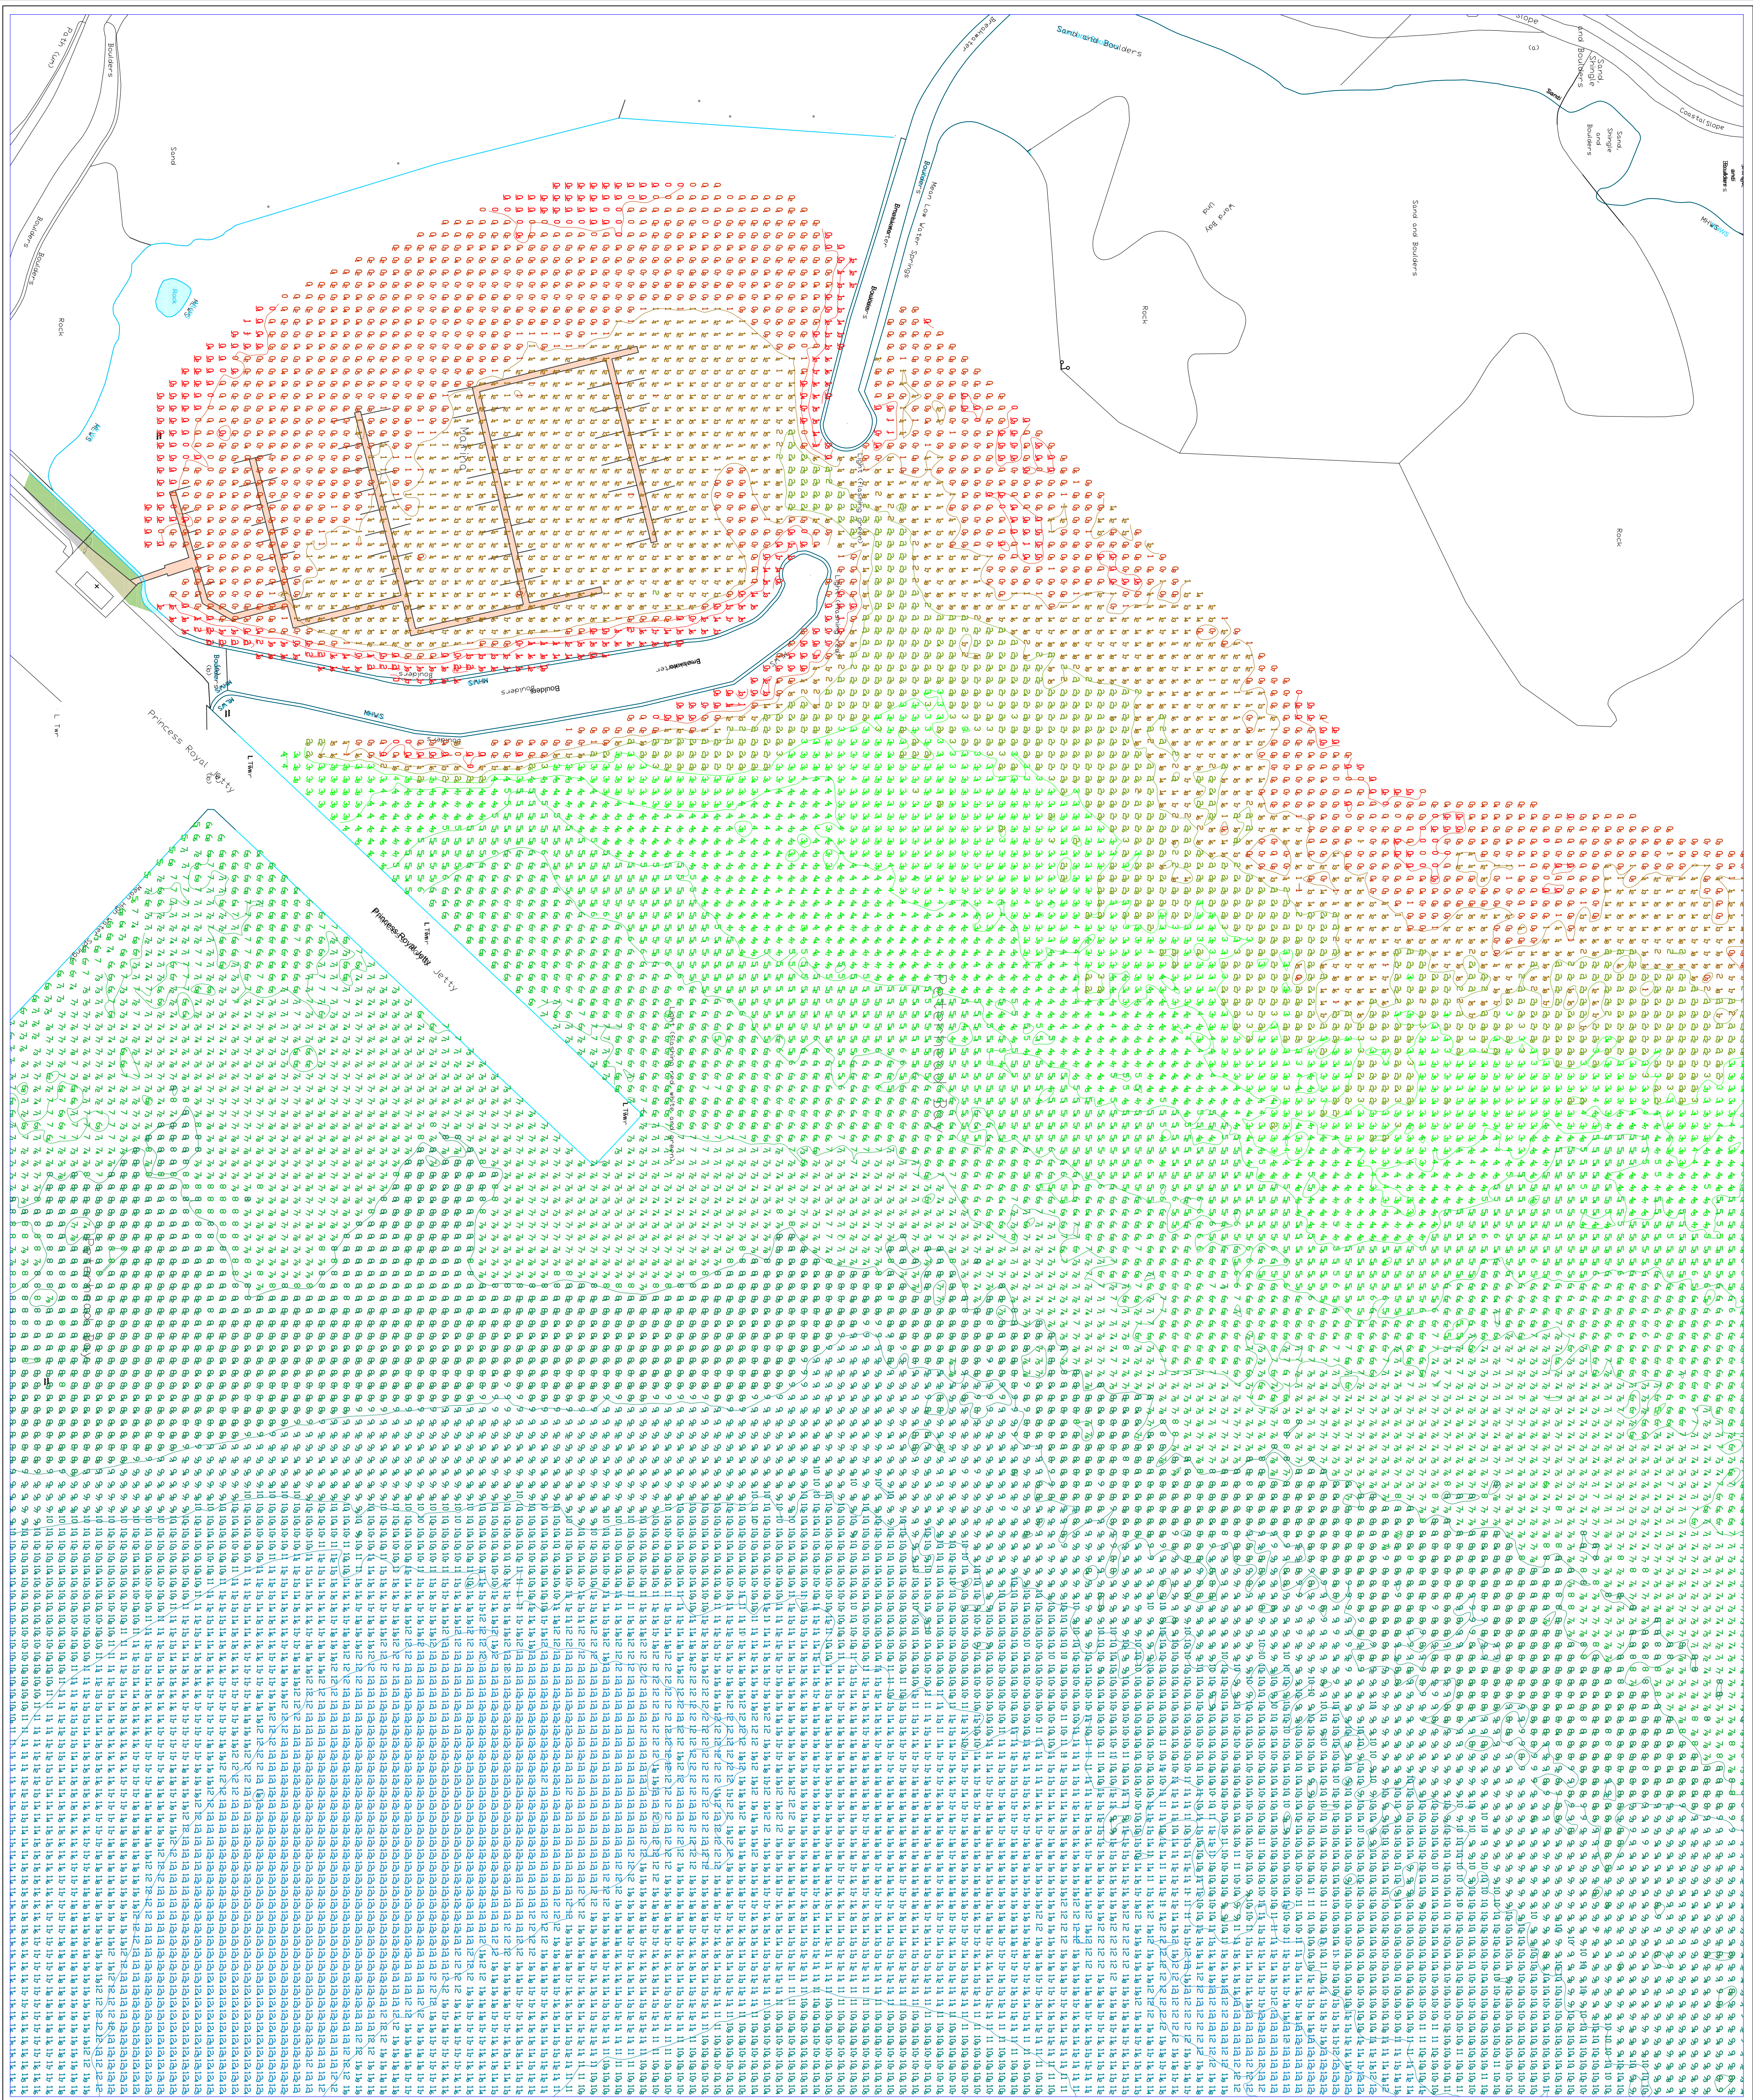

**Notes:**

Soundings, in metres and decimetres, are reduced to CHART DATUM (-2.20m OD), using the RTK/VES Multibeam Soundings shown in a 4m X 4m Matrix binned from line of Multibeam, run using a Reson 7125SV2 Echosounder with the MINIMUM depth in each cell centred in the cell

Contours shown at 1m intervals  
Topography supplied by the client

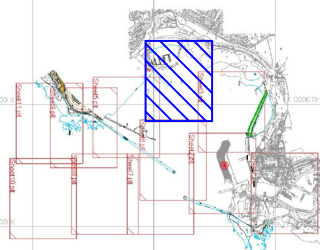

**Project:**

Peterhead Harbour  
Multibeam Bathymetric Survey

**Client:**

Peterhead Port Authority  
Harbour Office  
West Pier  
Peterhead  
AB42 1DW  
Tel: 01779-483600  
Fax: 01779-475715

**Engineer:**

Ewan Rattray  
Peterhead Port Authority  
Harbour Office  
West Pier  
Peterhead  
AB42 1DW  
Tel: 01779-483600  
Fax: 01779-475715

**Surveyed by:**



CLYDESIDE SURVEYS LTD  
Unit 10, 19 Gordon Avenue  
Hillington Park  
Glasgow, G62 4TG  
Tel: 0845-00-66-211  
Fax: 0845-00-66-212  
Email: mc@clydeside-surveys.co.uk

**Date Surveyed:**

15 August 2025

**Scale:**

1:1000

**Dwg No:**

PPA\_07-04A  
Sheet 4 of 7