


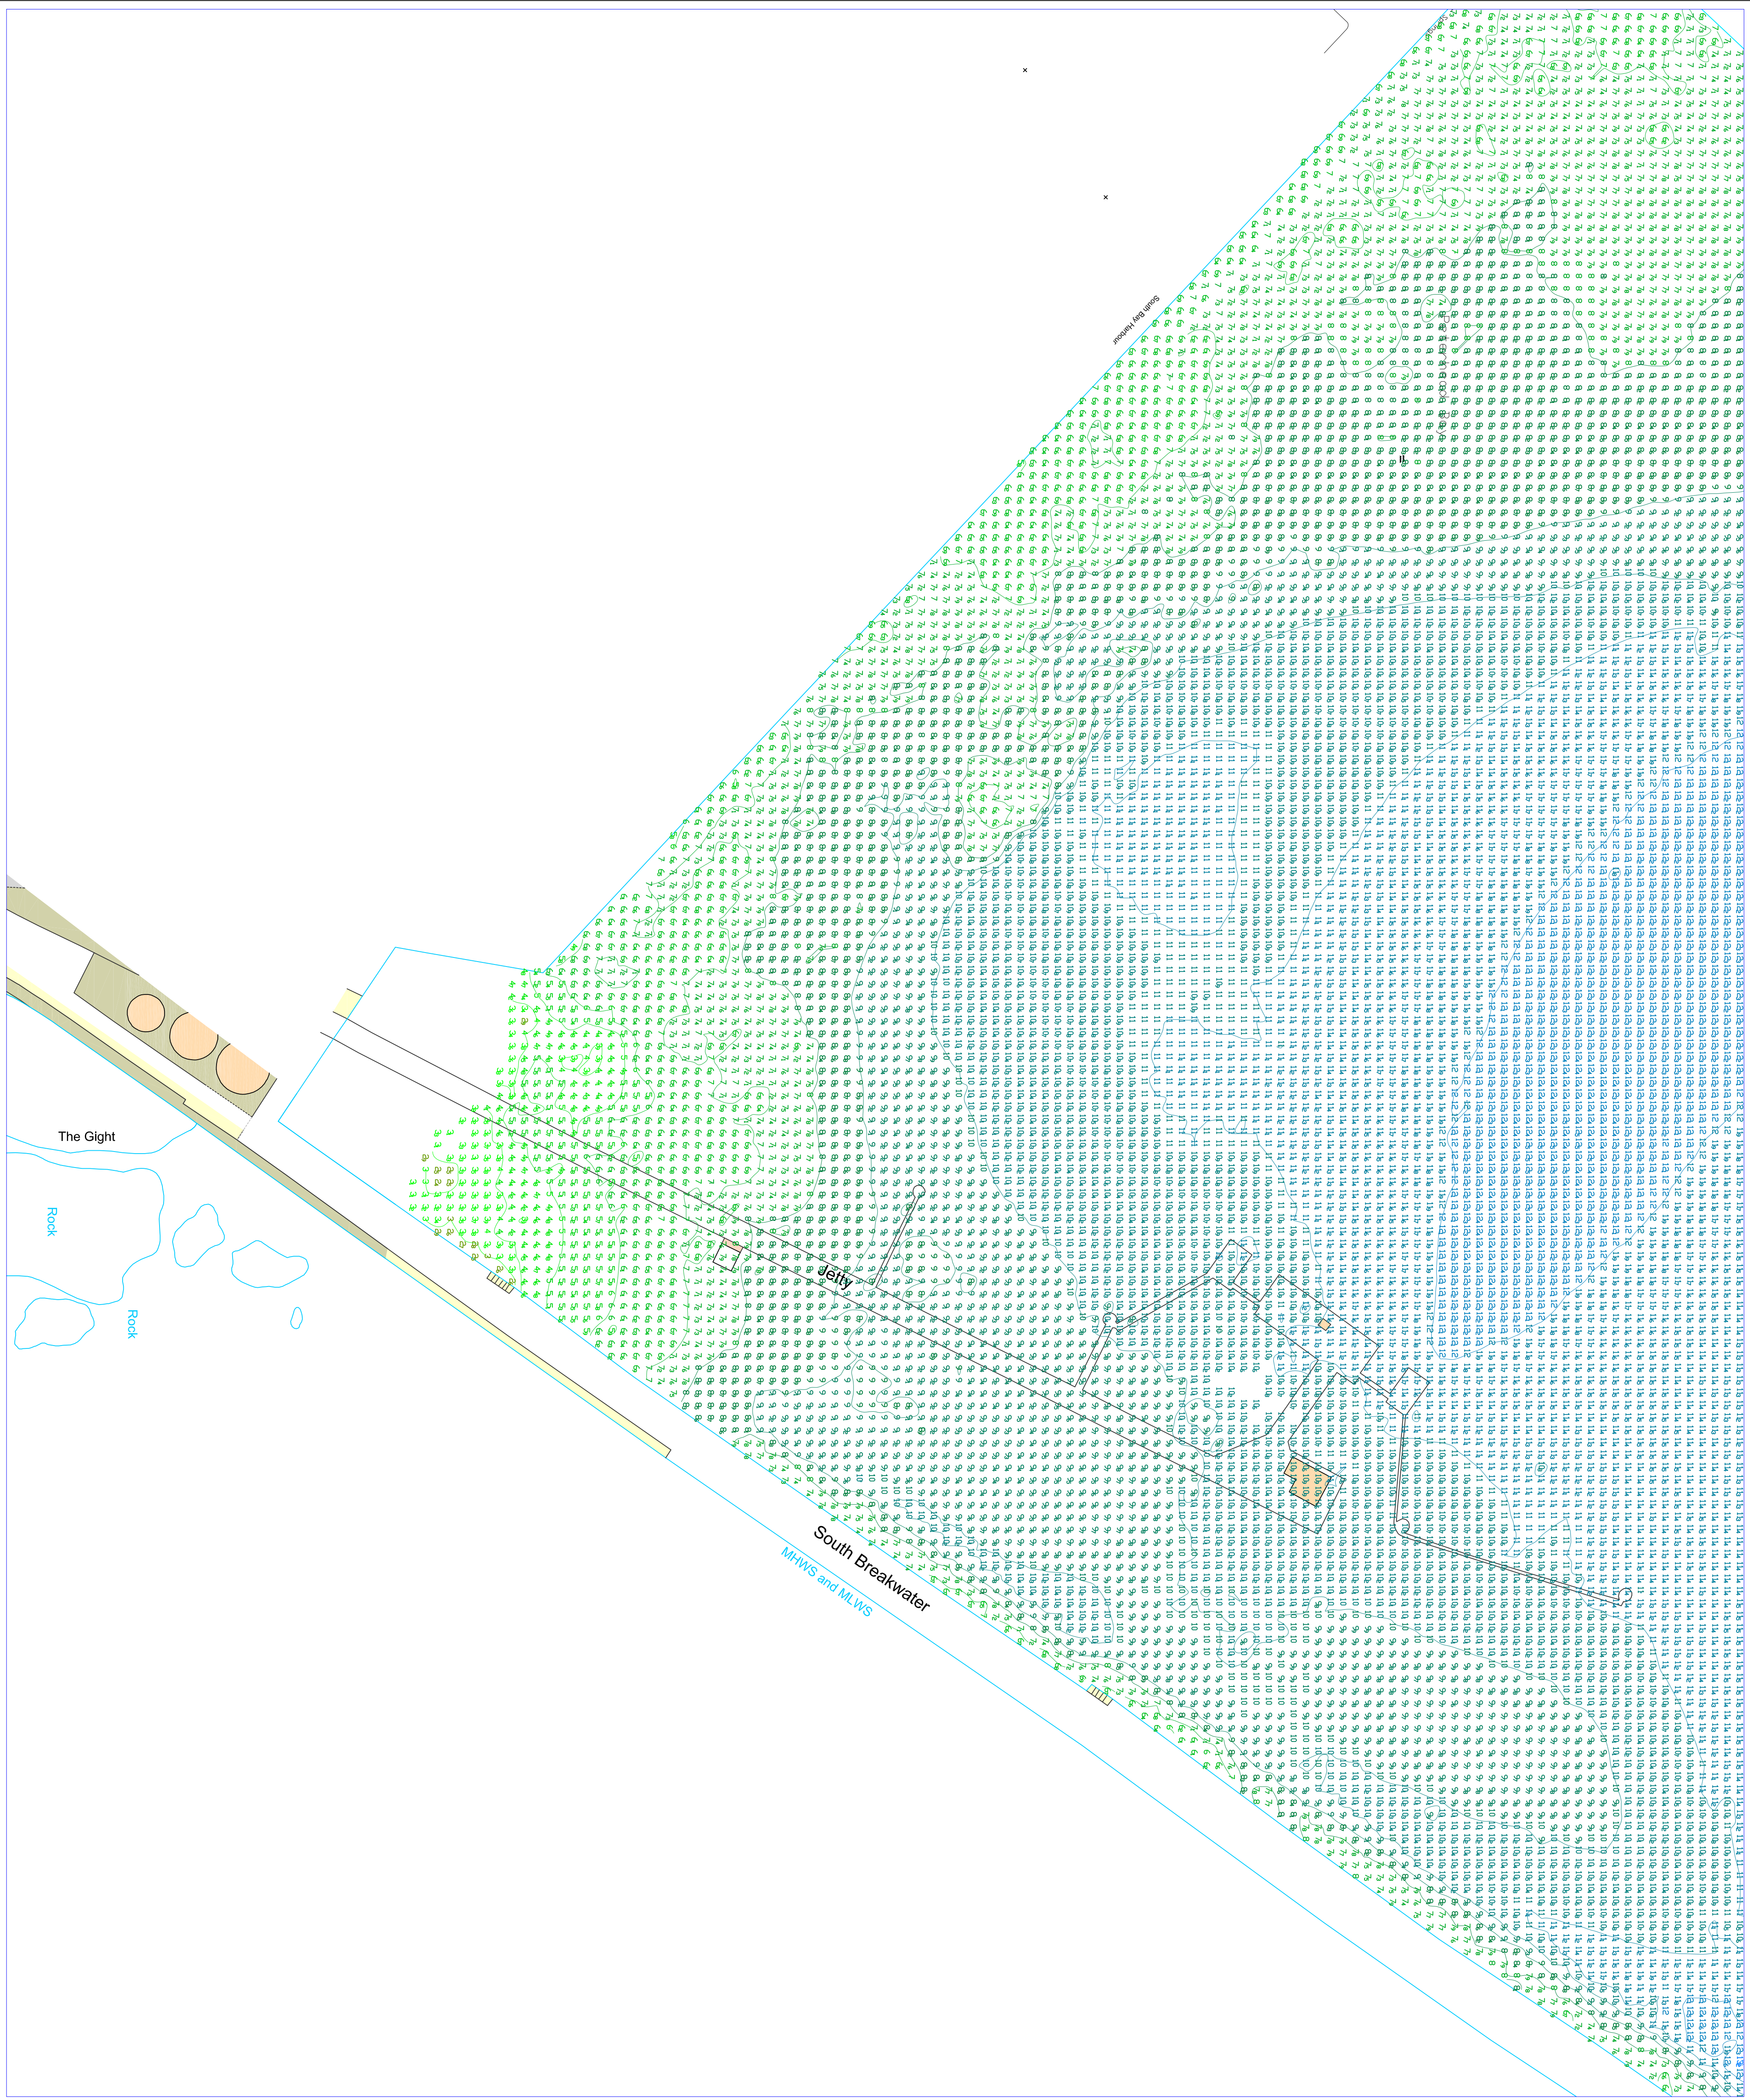


Notes:

Soundings in metres and decimetres, are reduced to CHART DATUM (-2.0m OD), using the RTK/VRS Multibeam Soundings shown in a 4m X 4m Matrix binned from lines of Multibeam, run using a Reson 7125SV2 Echosounder with the MINIMUM depth in each cell centred in the cell

Contours shown at 1m intervals

Topography supplied by the client

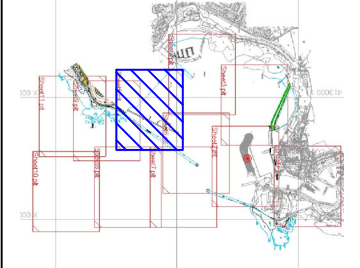

Project:

Peterhead Harbour

Multibeam Bathymetric Survey

Client:


Peterhead Port Authority
Harbour Office

West Pier
Peterhead
AB42 1DW
Tel: 01779-483600
Fax: 01779-475715

Engineer:

Ewan Rattray
Peterhead Port Authority
Harbour Office
West Pier
Peterhead
AB42 1DW
Tel: 01779-483600
Fax: 01779-475715

Surveyed by:

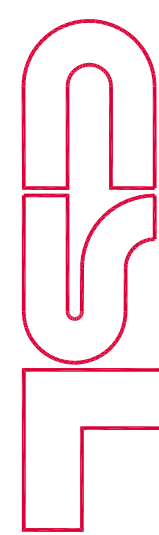

Unit 10, 19 Gordon Avenue
Hillingdon Park
Glasgow, G52 4TG
Tel: 0845-00-66-211
Fax: 0845-00-66-212
Email: info@clydeside-surveys.co.uk

Date Surveyed:

24 July 2026

Scale:

1:1000

Drg No:

PPA_07-05A
Sheet 5 of 7